



NOTE: OPEN PDF IN ADOBE ACROBAT OR ADOBE READER, SELECT THE LAYERS TAB, THEN TURN ON/OFF DESIRED OPTIONS.

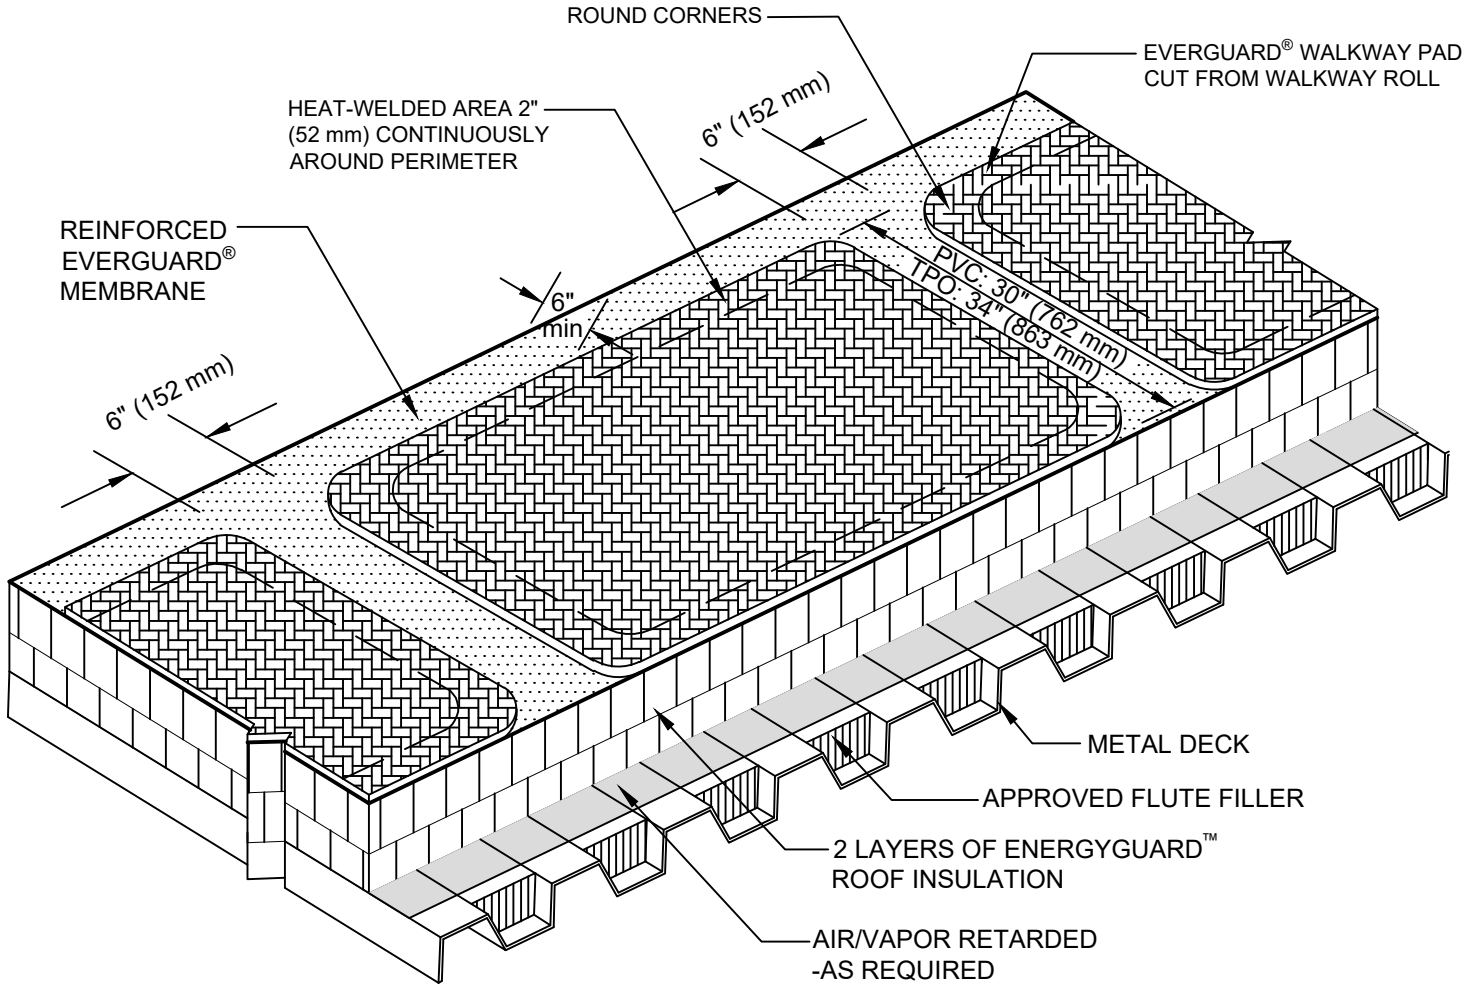

NOTE:

1. THIS DETAIL DRAWINGS IS PROVIDED BY GAF FOR THE SOLE PURPOSE OF OBTAINING A GAF SYSTEM WARRANTY OR GUARANTEE AND IS NOT A SUBSTITUTE FOR PROFESSIONAL DESIGN SERVICES. GAF MAKES NO REPRESENTATION OR WARRANTY WITH RESPECT TO CODE COMPLIANCE OR SUITABILITY OR THIS DETAIL FOR ANY PARTICULAR PROJECT.
2. **DO NOT** CROSS SEAMS WITH WALKWAY PADS 6" (152 mm) OFF EACH SEAM.
3. GUARANTEE INSPECTION TO BE MADE BEFORE BALLAST IS BROADCAST AROUND ROOF.
4. WALKWAY PADS REQUIRED AT ALL ROOF ACCESS POINTS.

LEGEND		WALKWAY PADS					DETAIL
 WALKWAY PADS		PROJECT:					150
NO.	REVISION	DATE	ISSUE DATE	SCALE			
			6/30/22	N.T.S.			